


MAX HEIGHT OF BARRELS 16,400

MAX HEIGHT OF PROS. 7,000

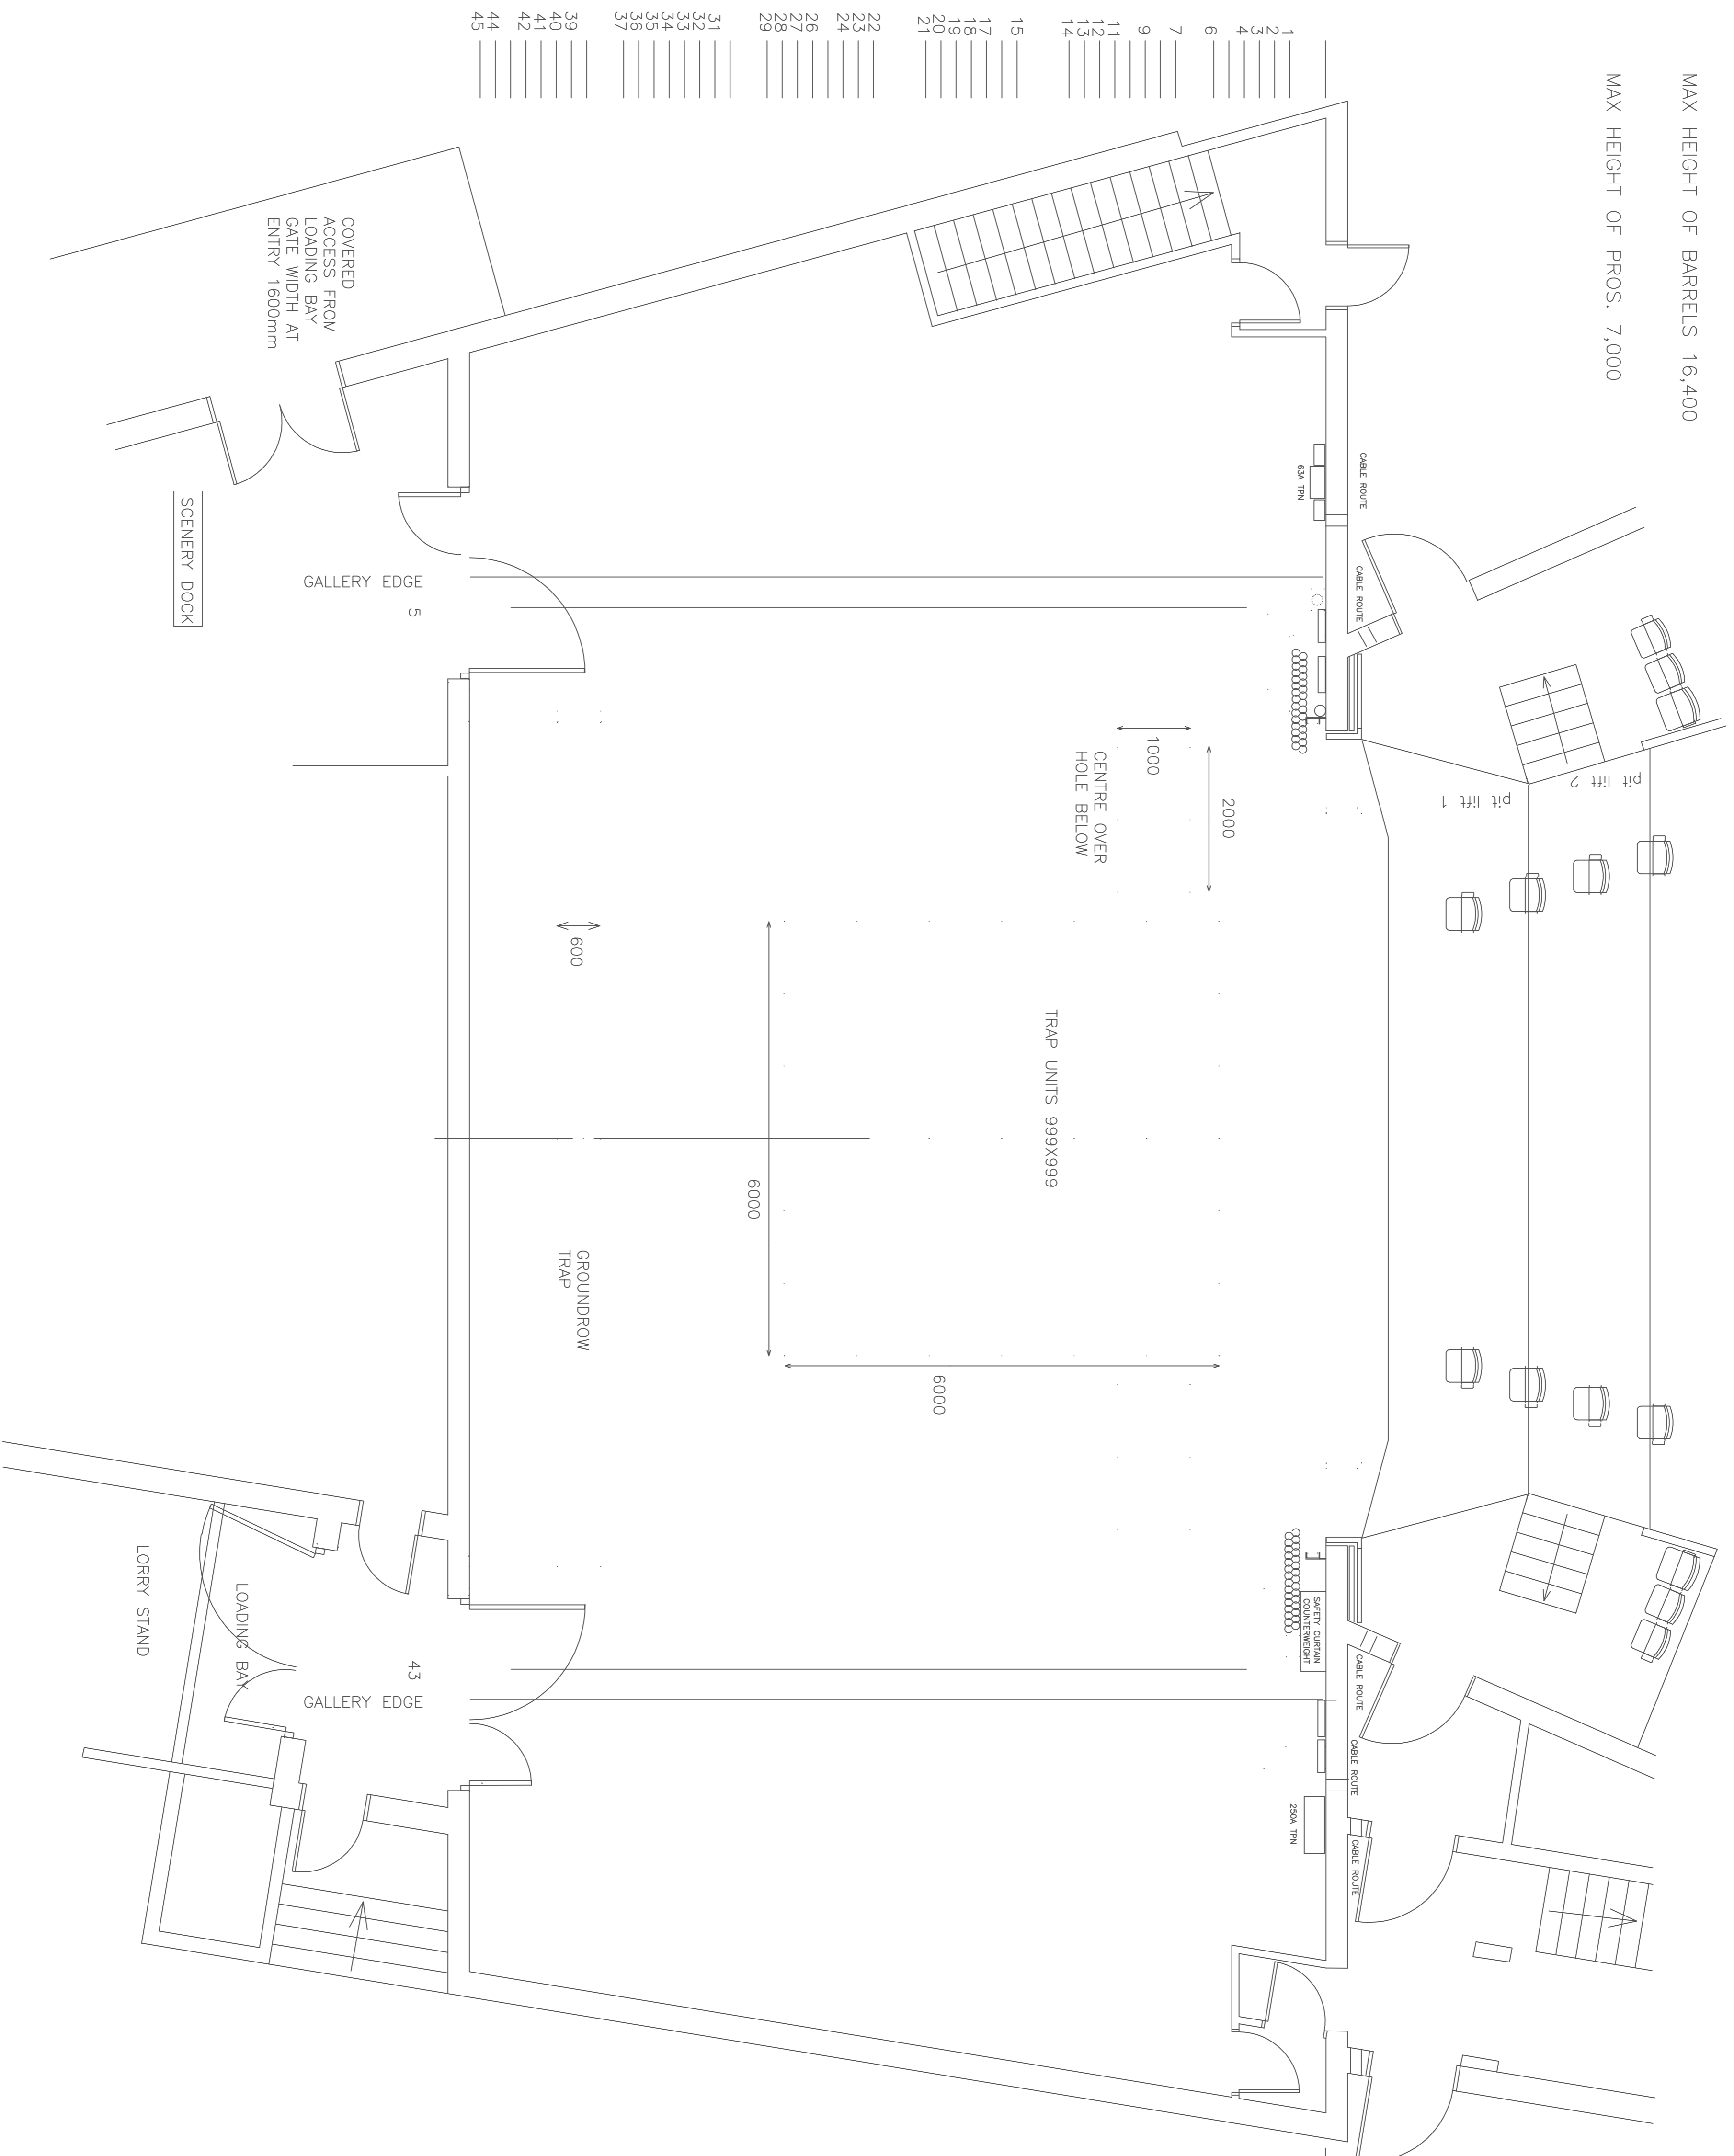

- 1
- 2
- 3
- 4
- 6
- 7
- 9
- 11
- 12
- 13
- 14
- 15
- 17
- 18
- 19
- 20
- 21
- 22
- 23
- 24
- 26
- 27
- 28
- 29
- 31
- 32
- 33
- 34
- 35
- 36
- 37
- 39
- 40
- 41
- 42
- 44
- 45

[# = ACOUSTIC REFLECTOR PICK-UP FOR CONCERTS]

- 1 HOUSE TABS
- 2 BORDER
- 4 No.1 LIGHTING BAR
- 5 UP/DOWN S LEFT
- 6 ACOUSTIC REFLECTOR 1
- 7
- 8 (OMITTED)
- 9 FILM SCREEN
- 10 (OMITTED)
- 11#
- 12
- 13
- 14 No.2 LIGHTING BAR
- 15 ACOUSTIC REFLECTOR 2
- 16 (OMITTED)
- 17
- 18
- 19
- 20
- 21 #
- 22 TAB TRACK
- 23
- 24
- 25 (OMITTED)
- 26 ACOUSTIC REFLECTOR 3
- 27
- 28
- 29
- 30 (OMITTED)
- 31 #
- 32
- 33
- 34
- 35
- 36
- 37 ACOUSTIC REFLECTOR 4
- 38 (OMITTED)
- 39
- 40
- 41
- 42 #
- 43 UP/DOWN S RIGHT
- 44 TAB TRACK
- 45 CYCLORAMA

reflector reflector reflector reflector

adrian james acoustics limited
 Octagon Business Park, Hospital Road,
 Little Plumstead, Norwich NR3 5FH, UK
 t +44 (0)1603 721 5111 f +44 (0)1603 721 650
 a.acoustics@adrianjamesacoustics.co.uk
 www.adrianjamesacoustics.co.uk

| | |
|-----------------|--------------------------------|
| Project: | Derry Millennium Forum Theatre |
| Architect: | HMD Charters Architects |
| Title: | Stage Plan |
| Drawing number: | 3415 TC008 |
| Date: | 22 November 1999 |
| Scale: | 1:50 |
| Drawn by: | MH |